



Glen Allen Park

Option 3

playground
Specialists Inc.

800.385.0075
www.playspec.com
sales@playspec.com



Glen Allen Park

Option 3

playground
Specialists Inc.

800.385.0075
www.playspec.com
sales@playspec.com



Glen Allen Park

Option 3

playground
Specialists Inc.

800.385.0075
www.playspec.com
sales@playspec.com



Glen Allen Park

Option 3

playground
Specialists Inc.

800.385.0075
www.playspec.com
sales@playspec.com



Glen Allen Park

Option 3

playground
Specialists Inc.

800.385.0075
www.playspec.com
sales@playspec.com




Glen Allen Park

Option 3

playground
Specialists Inc.

800.385.0075
www.playspec.com
sales@playspec.com

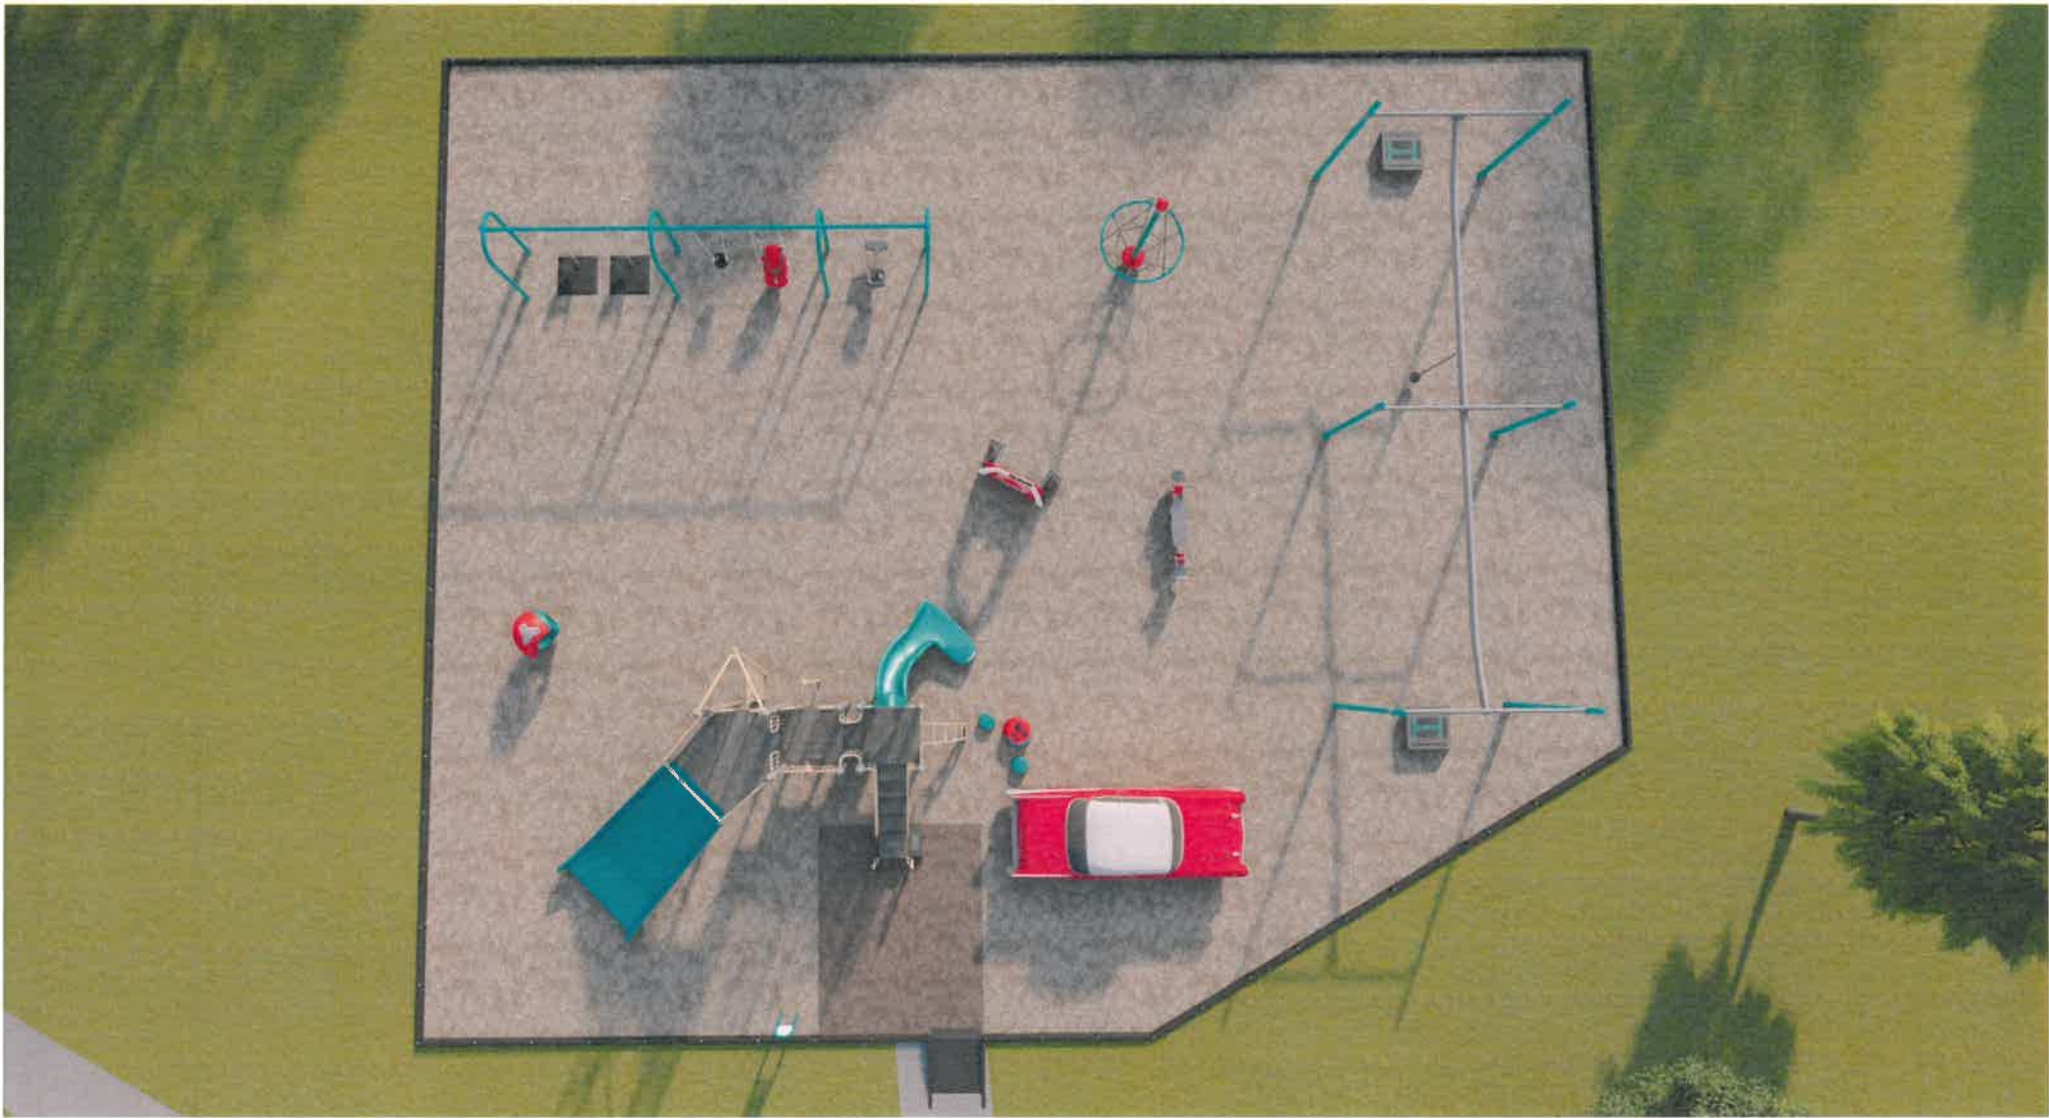


Glen Allen Park

Option 3

playground
Specialists Inc.

800.385.0075
www.playspec.com
sales@playspec.com

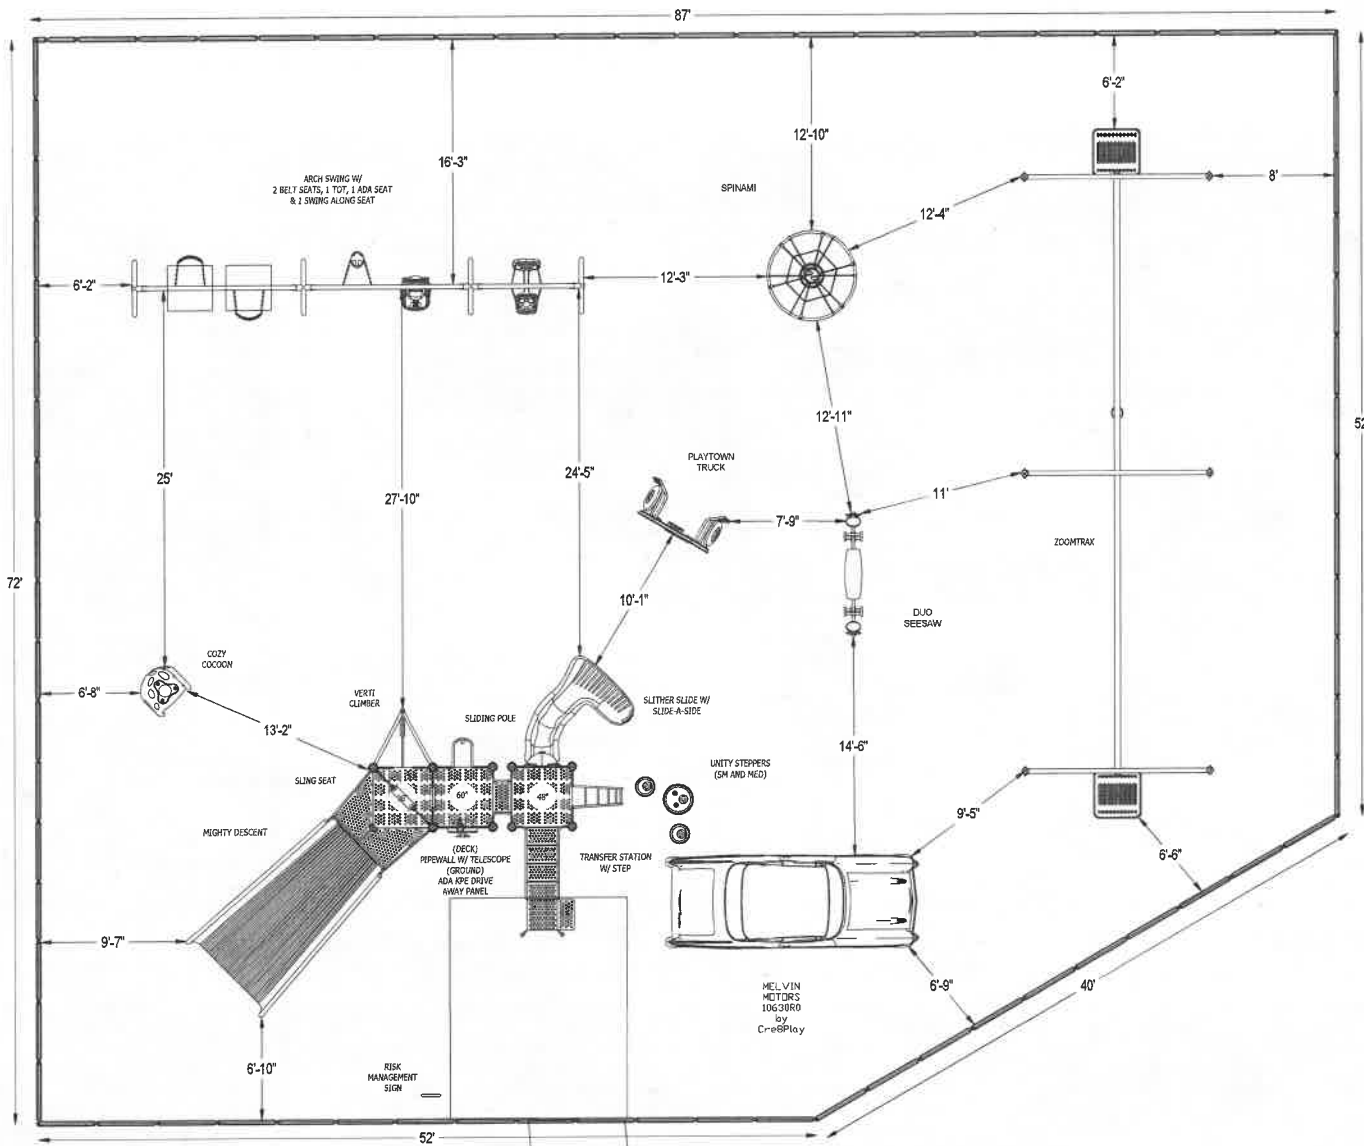

*PLAYGROUND SUPERVISION REQUIRED



PLAYGROUND SPECIALISTS INC.
29 APPLES CHURCH ROAD
THURMONT, MD 21788

EQUIPMENT SIZE:
X' x Y' x Z'

USE ZONE:
X' x Y'

AREA:
5892 SqFt.

PERIMETER:
303 Ft.

FALL HEIGHT:
8 Ft.

USER CAPACITY:
80

AGE GROUP:
2-12

ADA SCHEDULE	Total Elevated Play Activities: X		
	Total Ground-Level Play Activities: X		
	Accessible Elevated Activities	Accessible Ground-Level Activities	Accessible Ground-Level Play Types
Required	X	X	X
Provided	X	X	X

- ✓ ASTM F1487-17
- ✓ CPSC #325



PROJECT NO:
P081921-22B

SCALE:
1/8"=1'-0"

DRAWN BY:
AMCGUIRE

Paper Size

DATE:
23-AUG-21

B

Glen Allen Park
Option 3