


# WHITEMARSH PARK MASTER PLAN

## DRAFT CONCEPT

# DRAFT



10.06.10

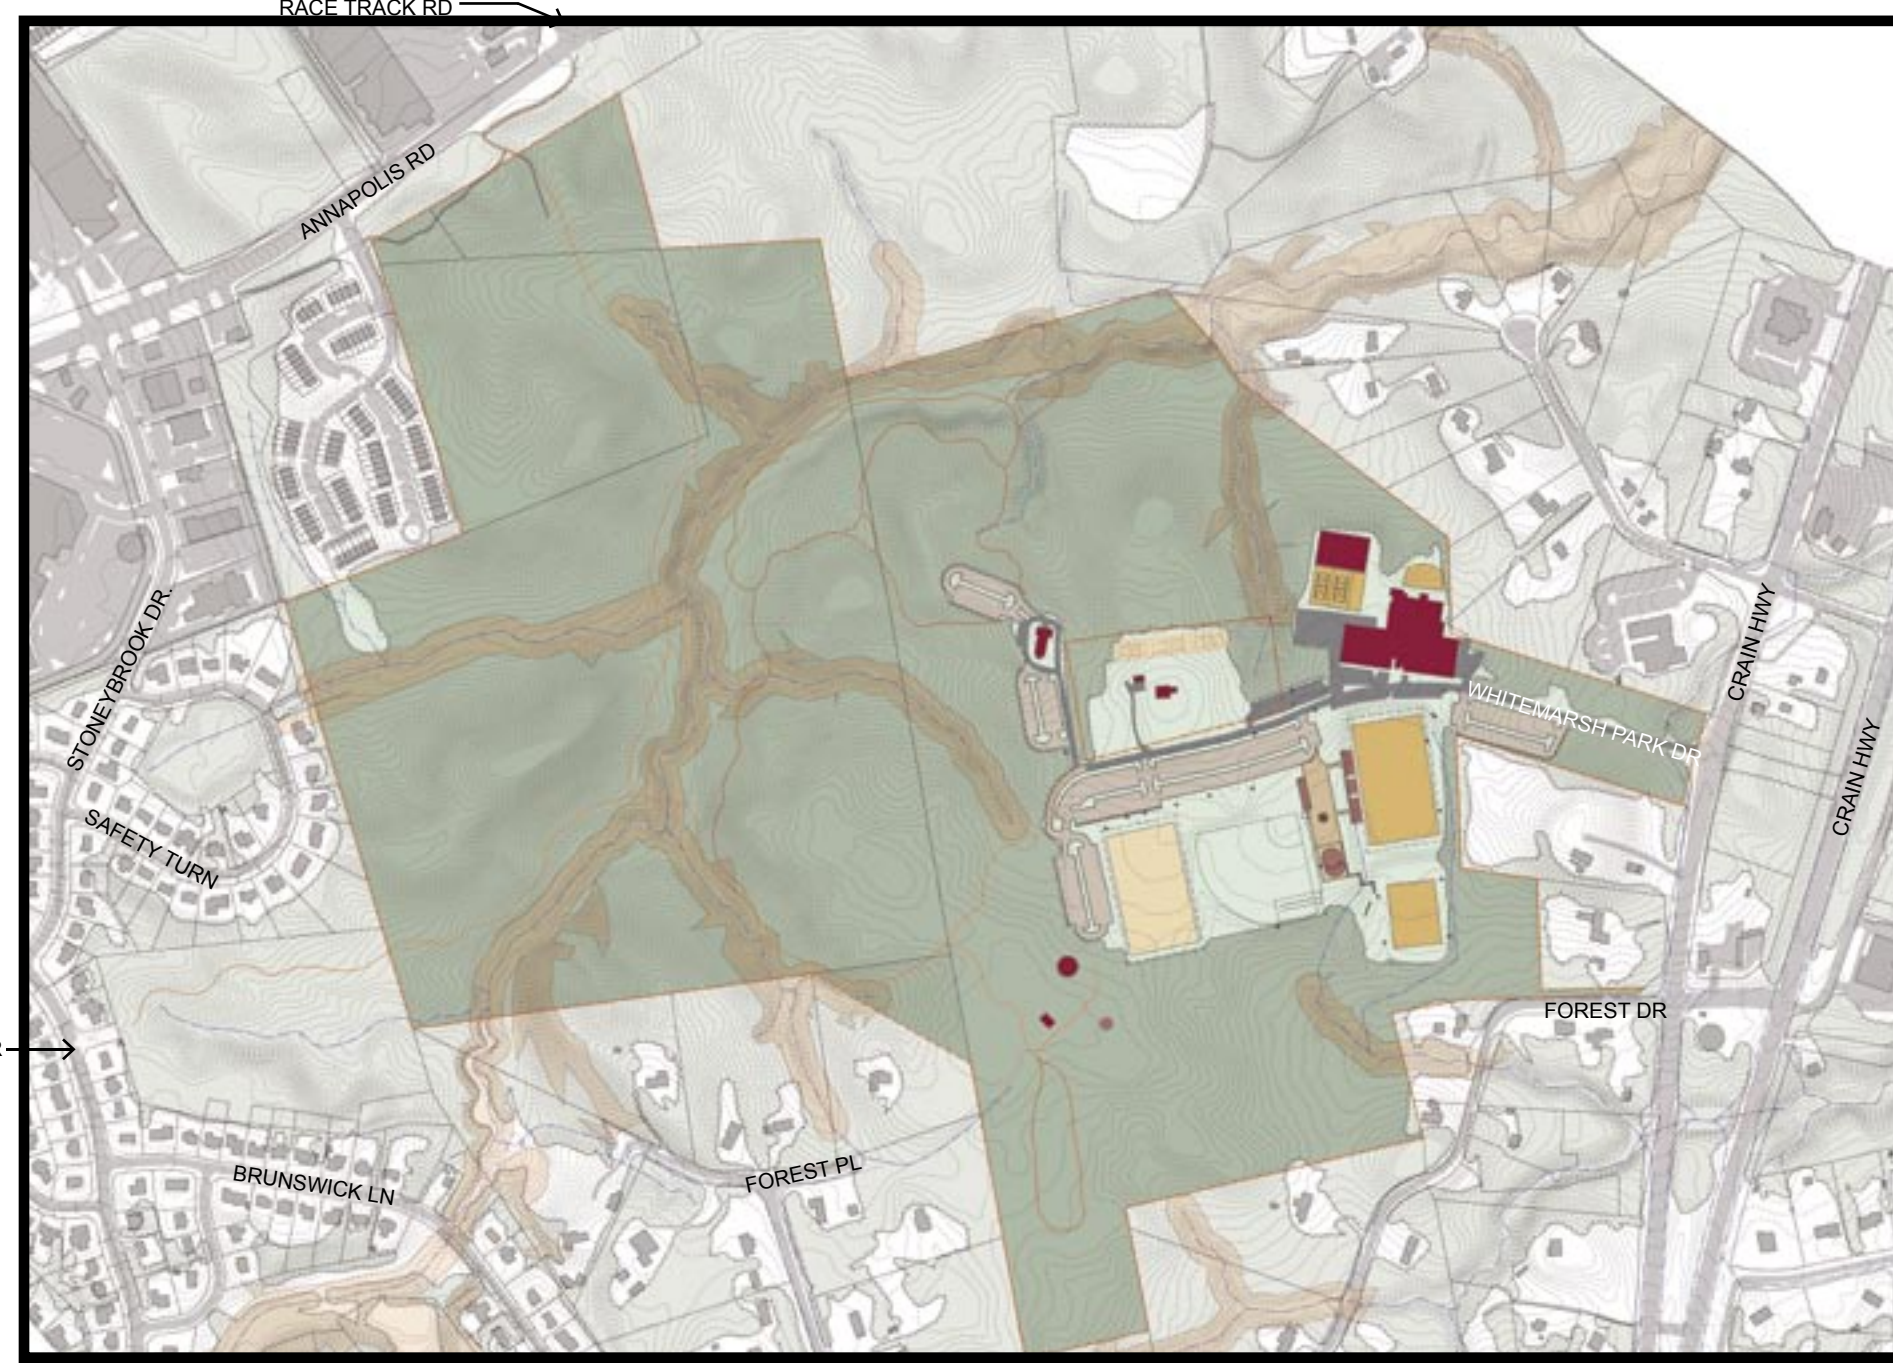

PARKING SUMMARY DRAFT CONCEPT	
LOT ID	# SPACES
A1	44
A2	50
B1	32
B2	42
B3	91
B4	46
B5	7
C1	52
C2	25
D1	4
E1	17
E2	33
F1	54
F2	7
F3	24
F4	42
F5	19
F6	17
F7	2
F8	14
G1	16
G2	32
<b>TOTAL</b>	<b>670</b>

- ADDITIONAL PARKING FOR BOWIE PLAYHOUSE
- EXISTING PARK TRAIL (TYP)
- BOWIE PLAYHOUSE
- HISTORIC WILLIAMS PLAINS PROPERTY
- ADDITIONAL PARKING FOR BOWIE PLAYHOUSE

- PLAY AREA
- PAVILION #2
- UNVERIFIED PROPERTY LINE
- RELOCATED FIRE CIRCLE
- WHITEMARSH PARK BOUNDARY (TYP)

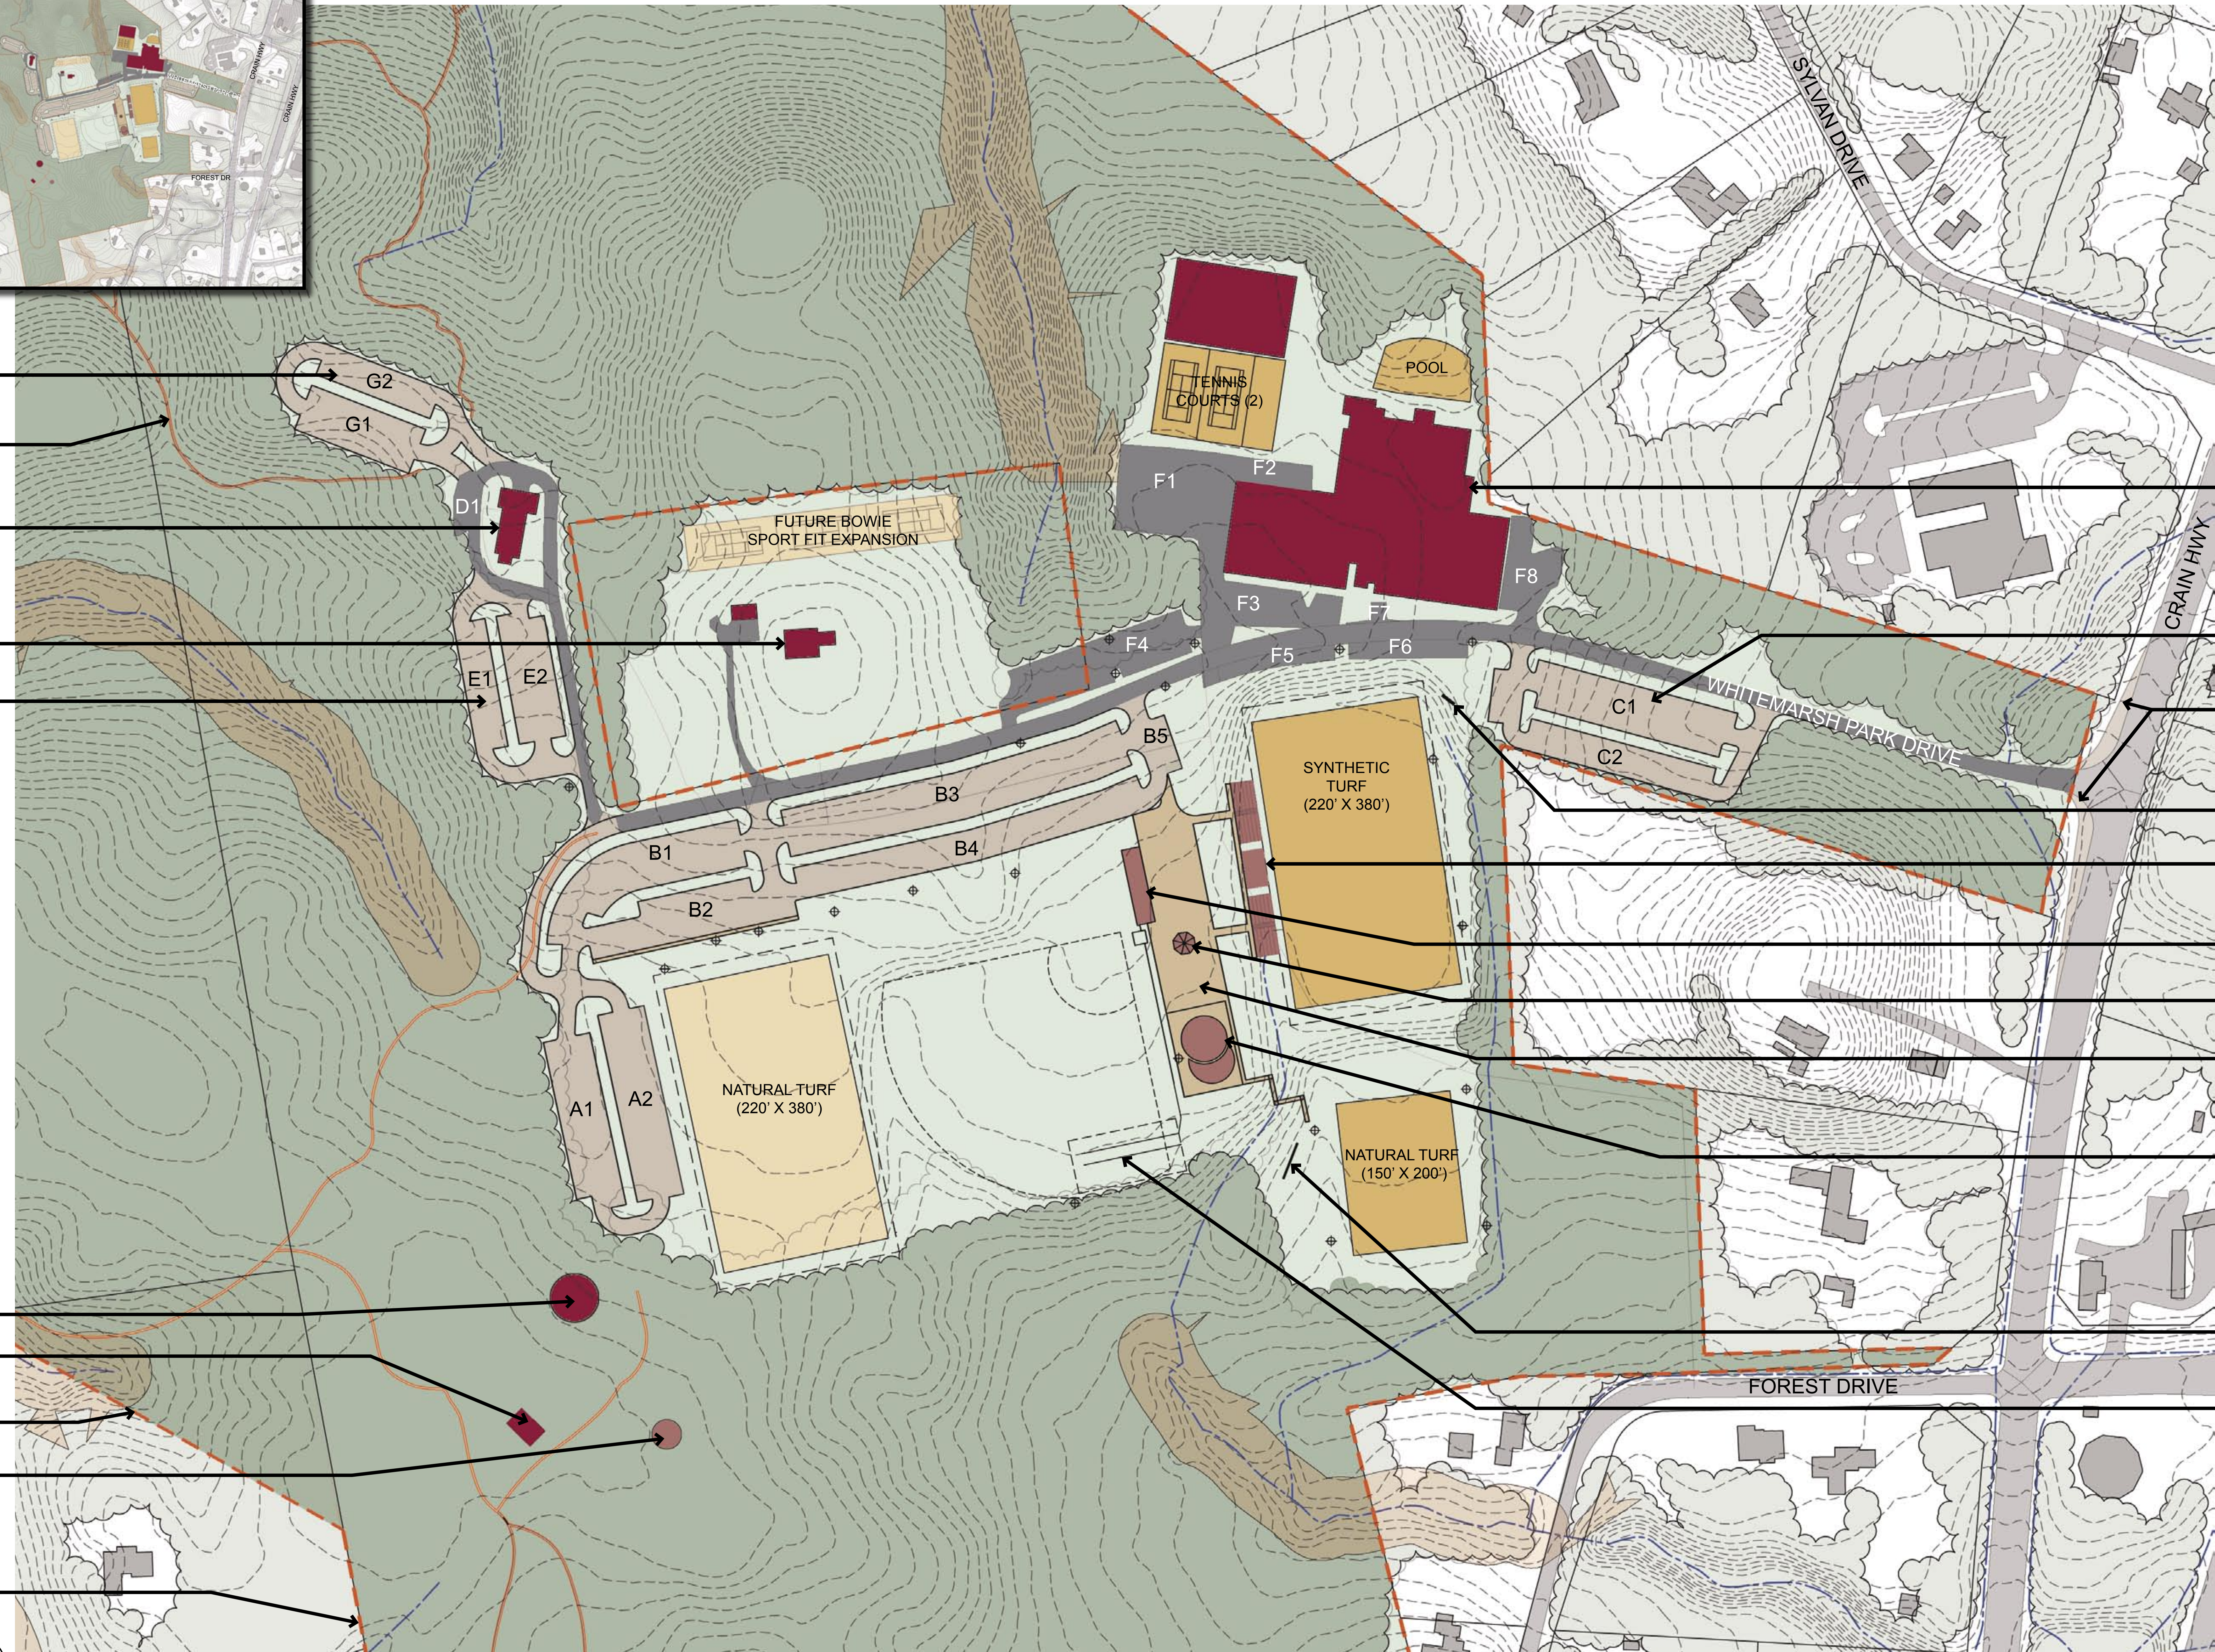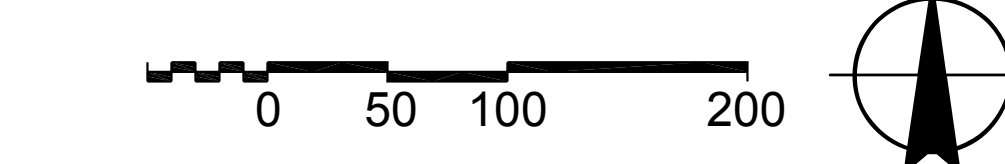

- SPORT FIT COMPLEX
- ADDITIONAL PARKING ALONG WHITEMARSH PARK DRIVE
- POTENTIAL EXTENDED ACCEL & DECEL LANES AT EXISTING ENTRANCE
- SCOREBOARD TO REMAIN
- GAME SEATING WITH RAISED PRESSBOX AND STORAGE BELOW
- RESTROOMS & CONCESSIONS
- NEW LOCATION FOR PAVILION #1
- PAVED PEDESTRIAN CORRIDOR
- CHILDREN'S PLAY AREA (2 AGE GROUPS)
- LACROSSE REBOUNDING WALL
- SANITARY DRAIN FIELD

LEGEND	
<span style="display:inline-block; width:10px; height:10px; background-color:darkred;"></span>	EXISTING STRUCTURE
<span style="display:inline-block; width:10px; height:10px; background-color:darkgrey;"></span>	PROPOSED STRUCTURE
<span style="display:inline-block; width:10px; height:10px; background-color:grey;"></span>	EXISTING ROADS/PARKING
<span style="display:inline-block; width:10px; height:10px; background-color:lightgrey;"></span>	PROPOSED ROADS/PARKING
<span style="display:inline-block; width:10px; height:10px; background-color:yellow;"></span>	EXISTING ATHLETIC FIELD
<span style="display:inline-block; width:10px; height:10px; background-color:lightyellow;"></span>	EXPANDED ATHLETIC FIELD
<span style="display:inline-block; width:10px; height:10px; background-color:tan;"></span>	PROPOSED WALKS/PAVING
<span style="display:inline-block; width:10px; height:10px; border-bottom:1px dashed black;"></span>	PARK BOUNDARY
<span style="display:inline-block; width:10px; height:10px; border-bottom:1px solid black;"></span>	EXISTING PARK TRAIL
<span style="display:inline-block; width:10px; height:10px; border-bottom:1px solid black;"></span>	GREEN INFRASTRUCTURE
<span style="display:inline-block; width:10px; height:10px; border-bottom:1px solid black;"></span>	PLAN REGULATED AREA



# WHITEMARSH PARK MASTER PLAN

## CITY OF BOWIE, MARYLAND

**L/K/LA** Lardner/Klein Landscape Architects, P.C.  
 Planning • Urban Design • Landscape Architecture



# DRAFT

10.06.10